



PRIOR TO THE COMMENCEMENT OF ANY WORKS, THE BUILDER IS TO CHECK AND/OR DETERMINE ALL CONSTRUCTION DETAILS, INCLUDING CHECKING EXISTING SITE LEVELS AND DIMENSIONS. THE DRAWING IS TO BE READ IN CONJUNCTION WITH ALL OTHER PROJECT DRAWINGS, CONSTRUCTION NOTES AND/OR PROJECT SPECIFICATION. ALL DISCREPANCIES SHOULD BE REPORTED IMMEDIATELY.


Rev.	Date	Details	Drawn
A	09/21	Drawings updated as per client specification.	ES

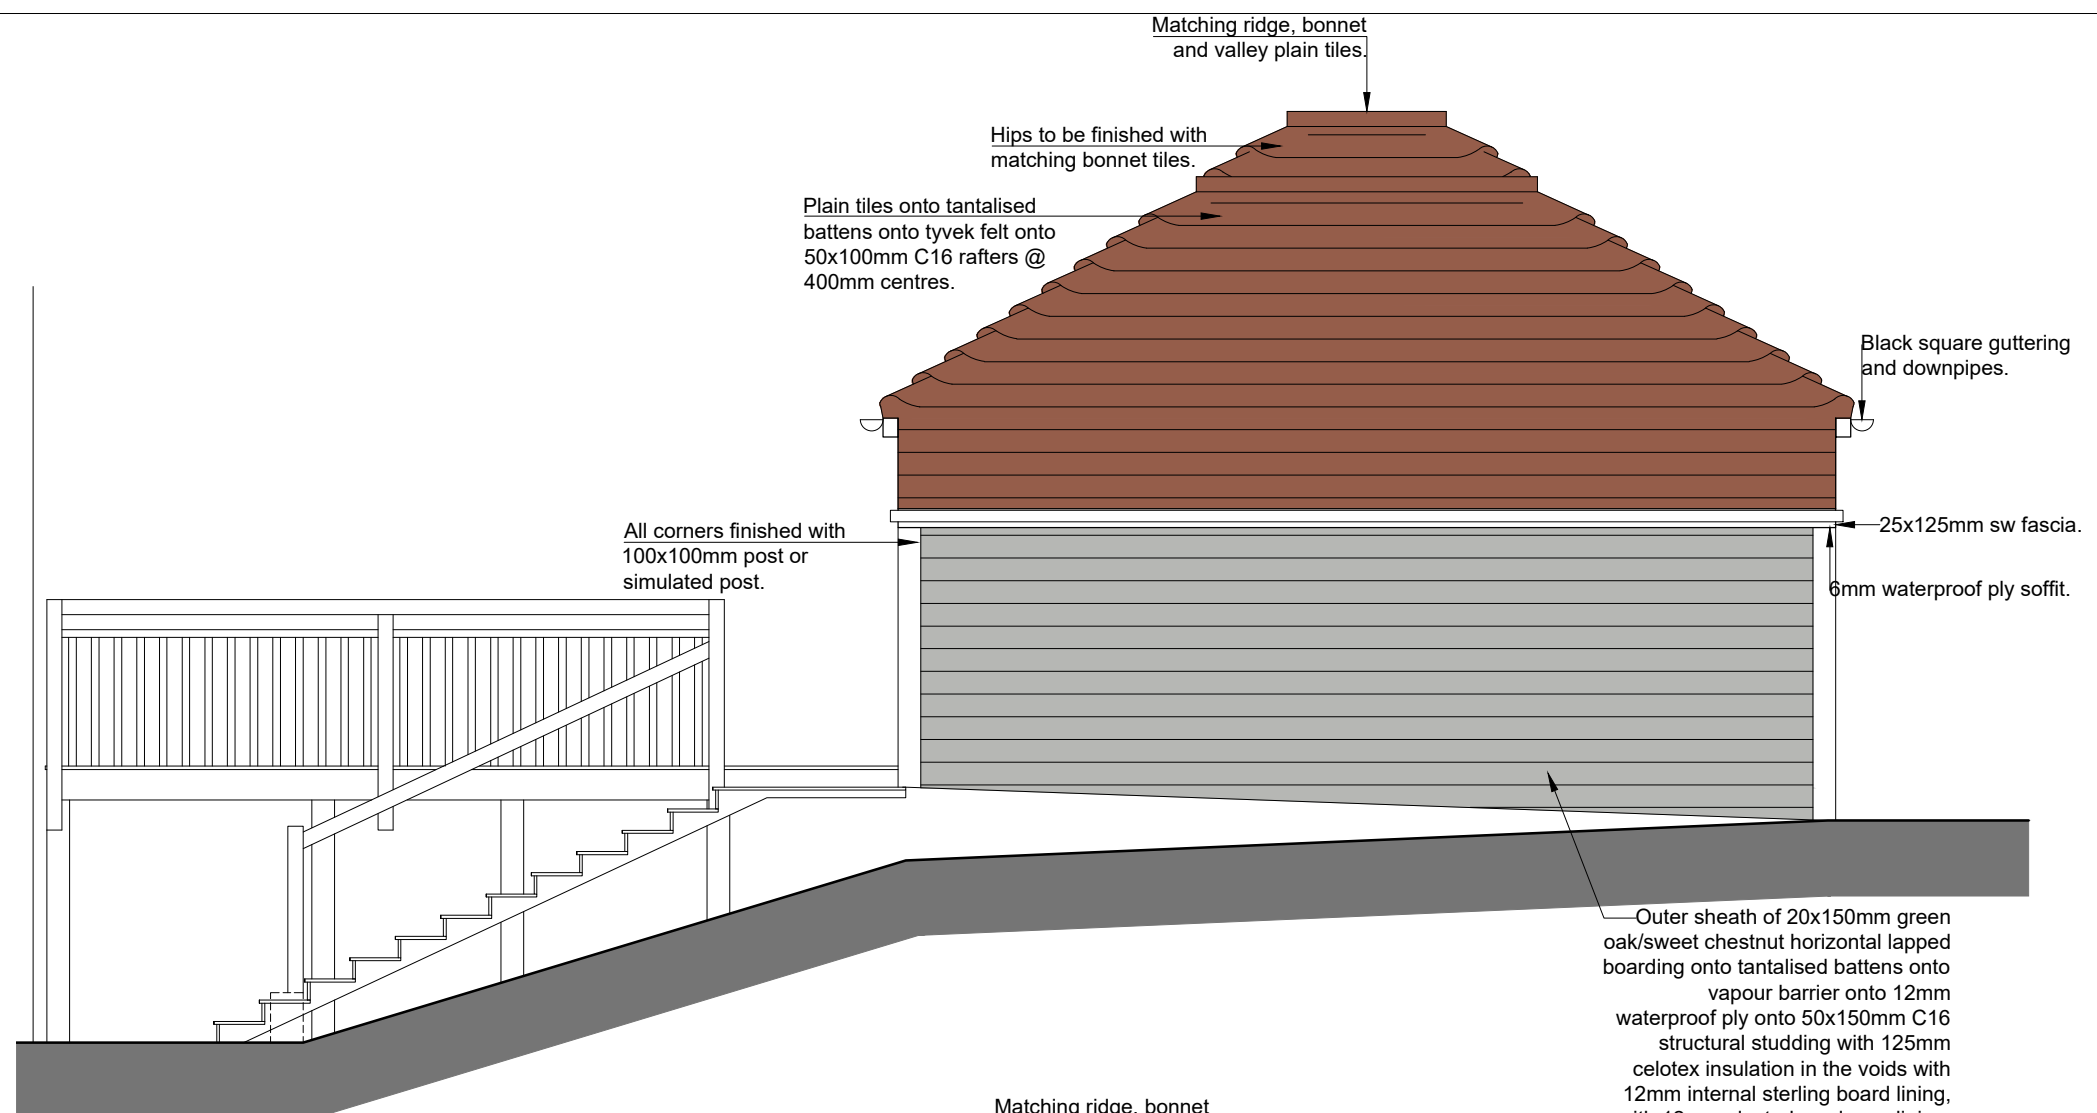

Rear Elevation

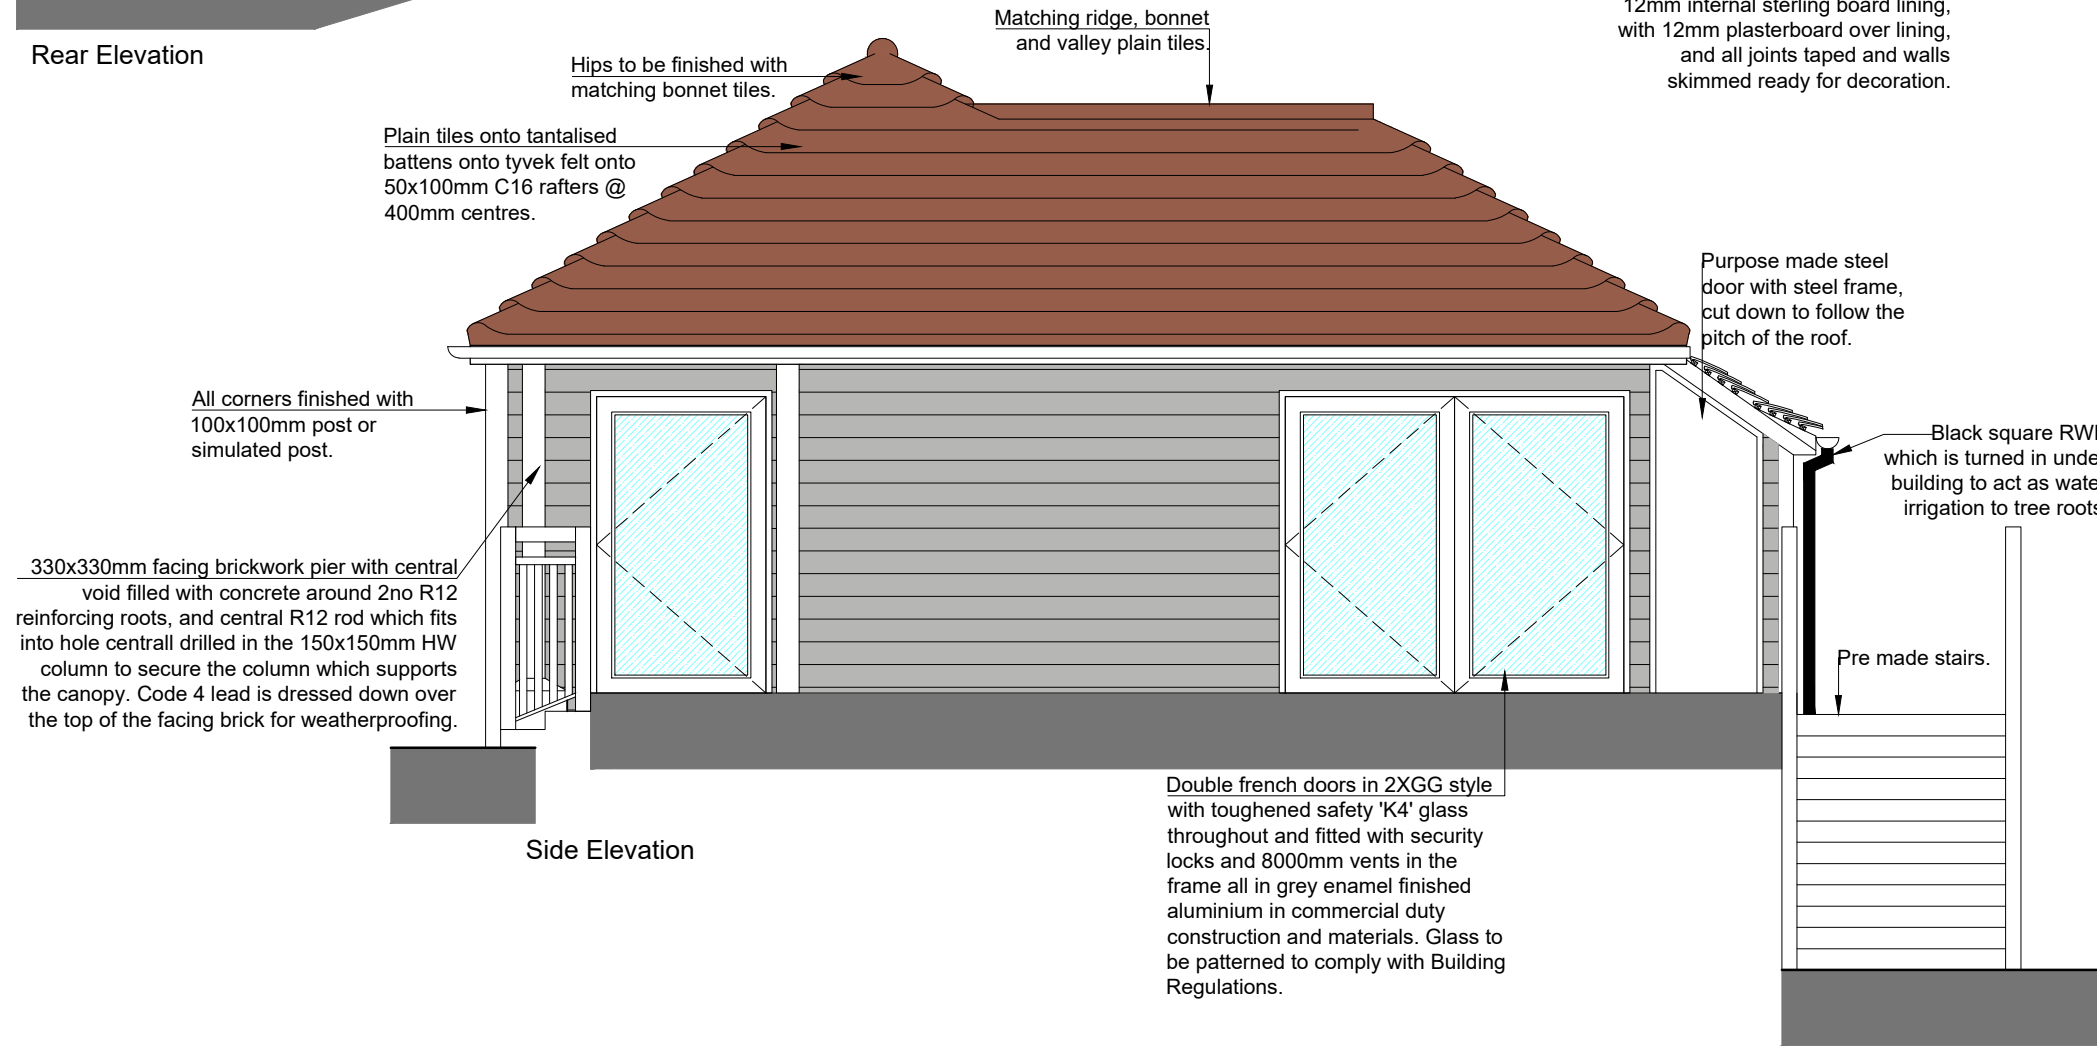

Side Elevation

Client: <b>Haslemere Lawn Tennis Club</b>	
Site Address: Old Haslemere Road Haslemere Surrey GU27 2NN	Description: Rear & Side Elevations
Drawing Number: 20-031-BR-005 A	
Status: <b>BUILDING REGULATIONS</b>	
Scale: 1:50 @ A3	Date: May 21
Drawn: ES	Checked: mb
THIS DRAWING IS THE COPYRIGHT OF BLUE SKY CAD LTD AND MUST NOT BE USED IN CONJUNCTION WITH ANY OTHER PROJECT WITHOUT WRITTEN CONSENT	
 <b>BlueSky CAD</b> Architectural Consultants FERNEBERGA HOUSE ALEXANDRA ROAD FARNBOROUGH HAMPSHIRE, GU14 6DQ t: 01252 757285 w: www.blueskycad.co.uk	