


Haslemere Lawn Tennis Club

PRIOR TO THE COMMENCEMENT OF ANY WORKS, THE BUILDER IS TO CHECK AND/OR DETERMINE ALL CONSTRUCTION DETAILS, INCLUDING CHECKING EXISTING SITE LEVELS AND DIMENSIONS. THE DRAWING IS TO BE READ IN CONJUNCTION WITH ALL OTHER PROJECT DRAWINGS, CONSTRUCTION NOTES AND/OR PROJECT SPECIFICATION. ALL DISCREPANCIES SHOULD BE REPORTED IMMEDIATELY.

Rev.	Date	Details	Drawn

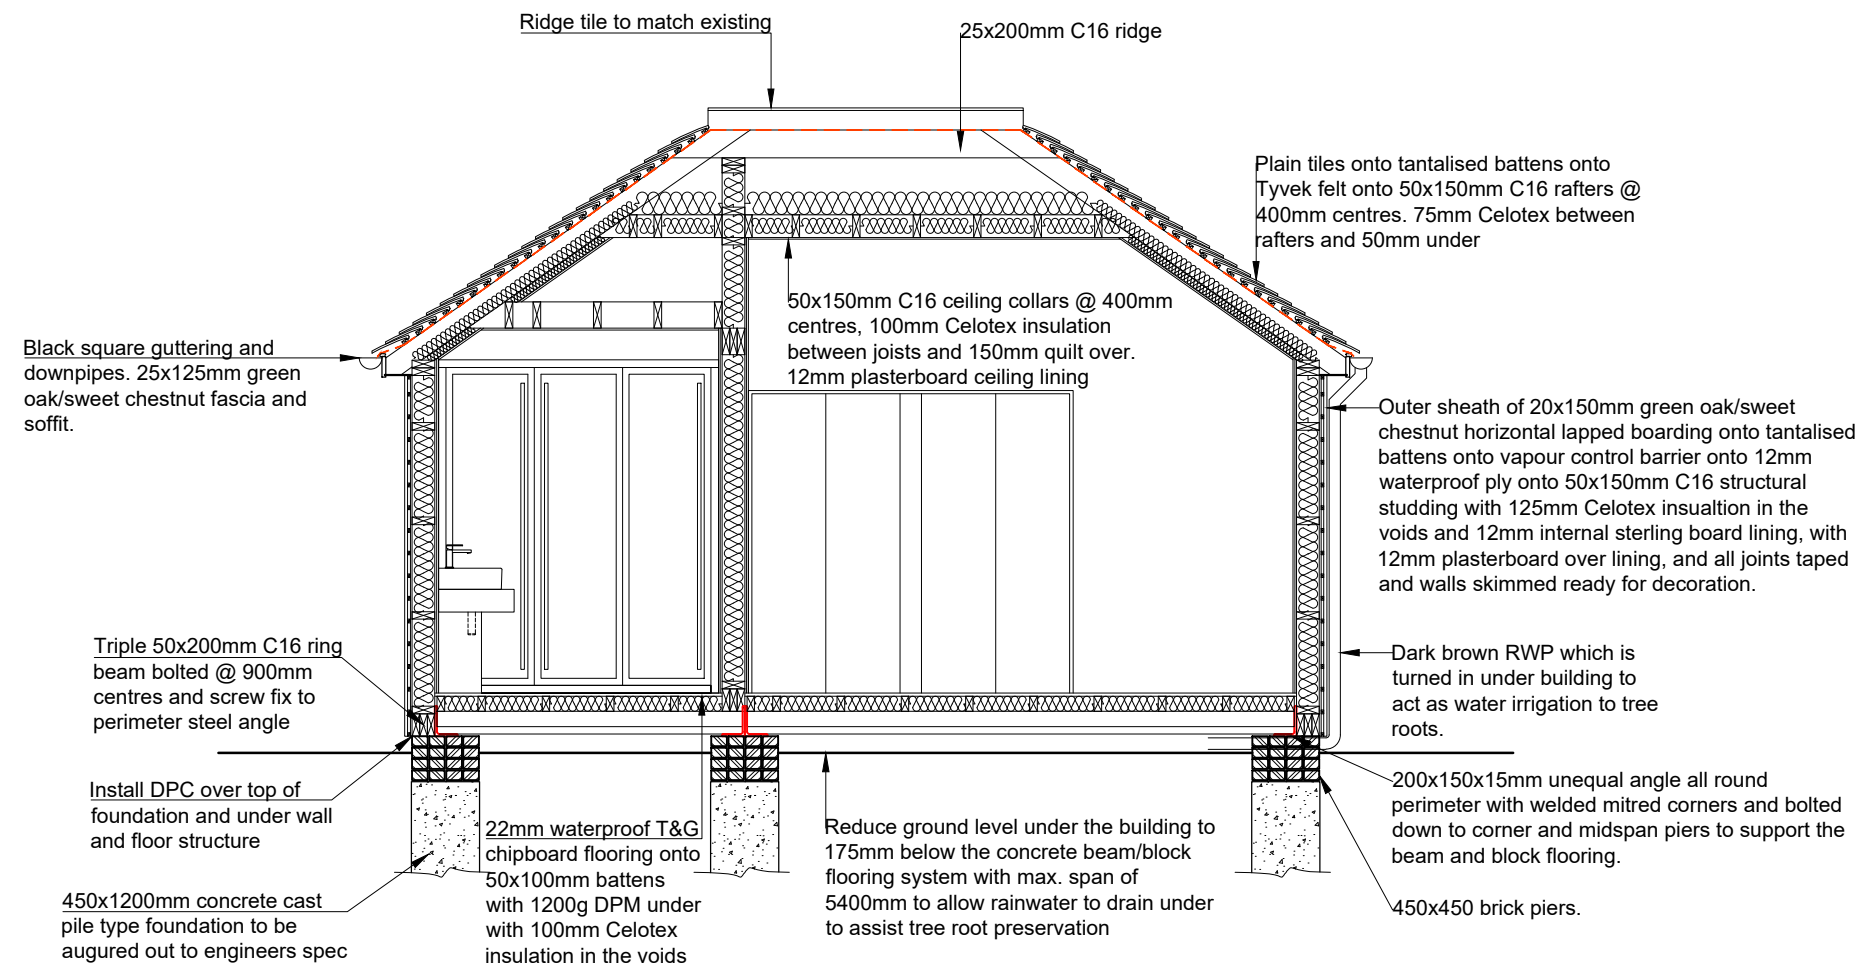

Client: Haslemere Lawn Tennis Club	
Site Address: Old Haslemere Road Haslemere Surrey GU27 2NN	Description: Section
Drawing Number: 20-031-BR-003	
Status: BUILDING REGULATIONS	
Scale: 1:50 @ A3	 BlueSky CAD Architectural Consultants FERNEBERGA HOUSE ALEXANDRA ROAD FARNBOROUGH HAMPSHIRE, GU14 6DQ t: 01252 757285 w: www.blueskycad.co.uk
Date: May 21	
Drawn: ES	
Checked: mb	
THIS DRAWING IS THE COPYRIGHT OF BLUE SKY CAD LTD AND MUST NOT BE USED IN CONJUNCTION WITH ANY OTHER PROJECT WITHOUT WRITTEN CONSENT	